


THE COUNTY OF EAST SUSSEX

[WILLOW PETT, DALE HILL, TICEHURST]

DIRECTION 1972

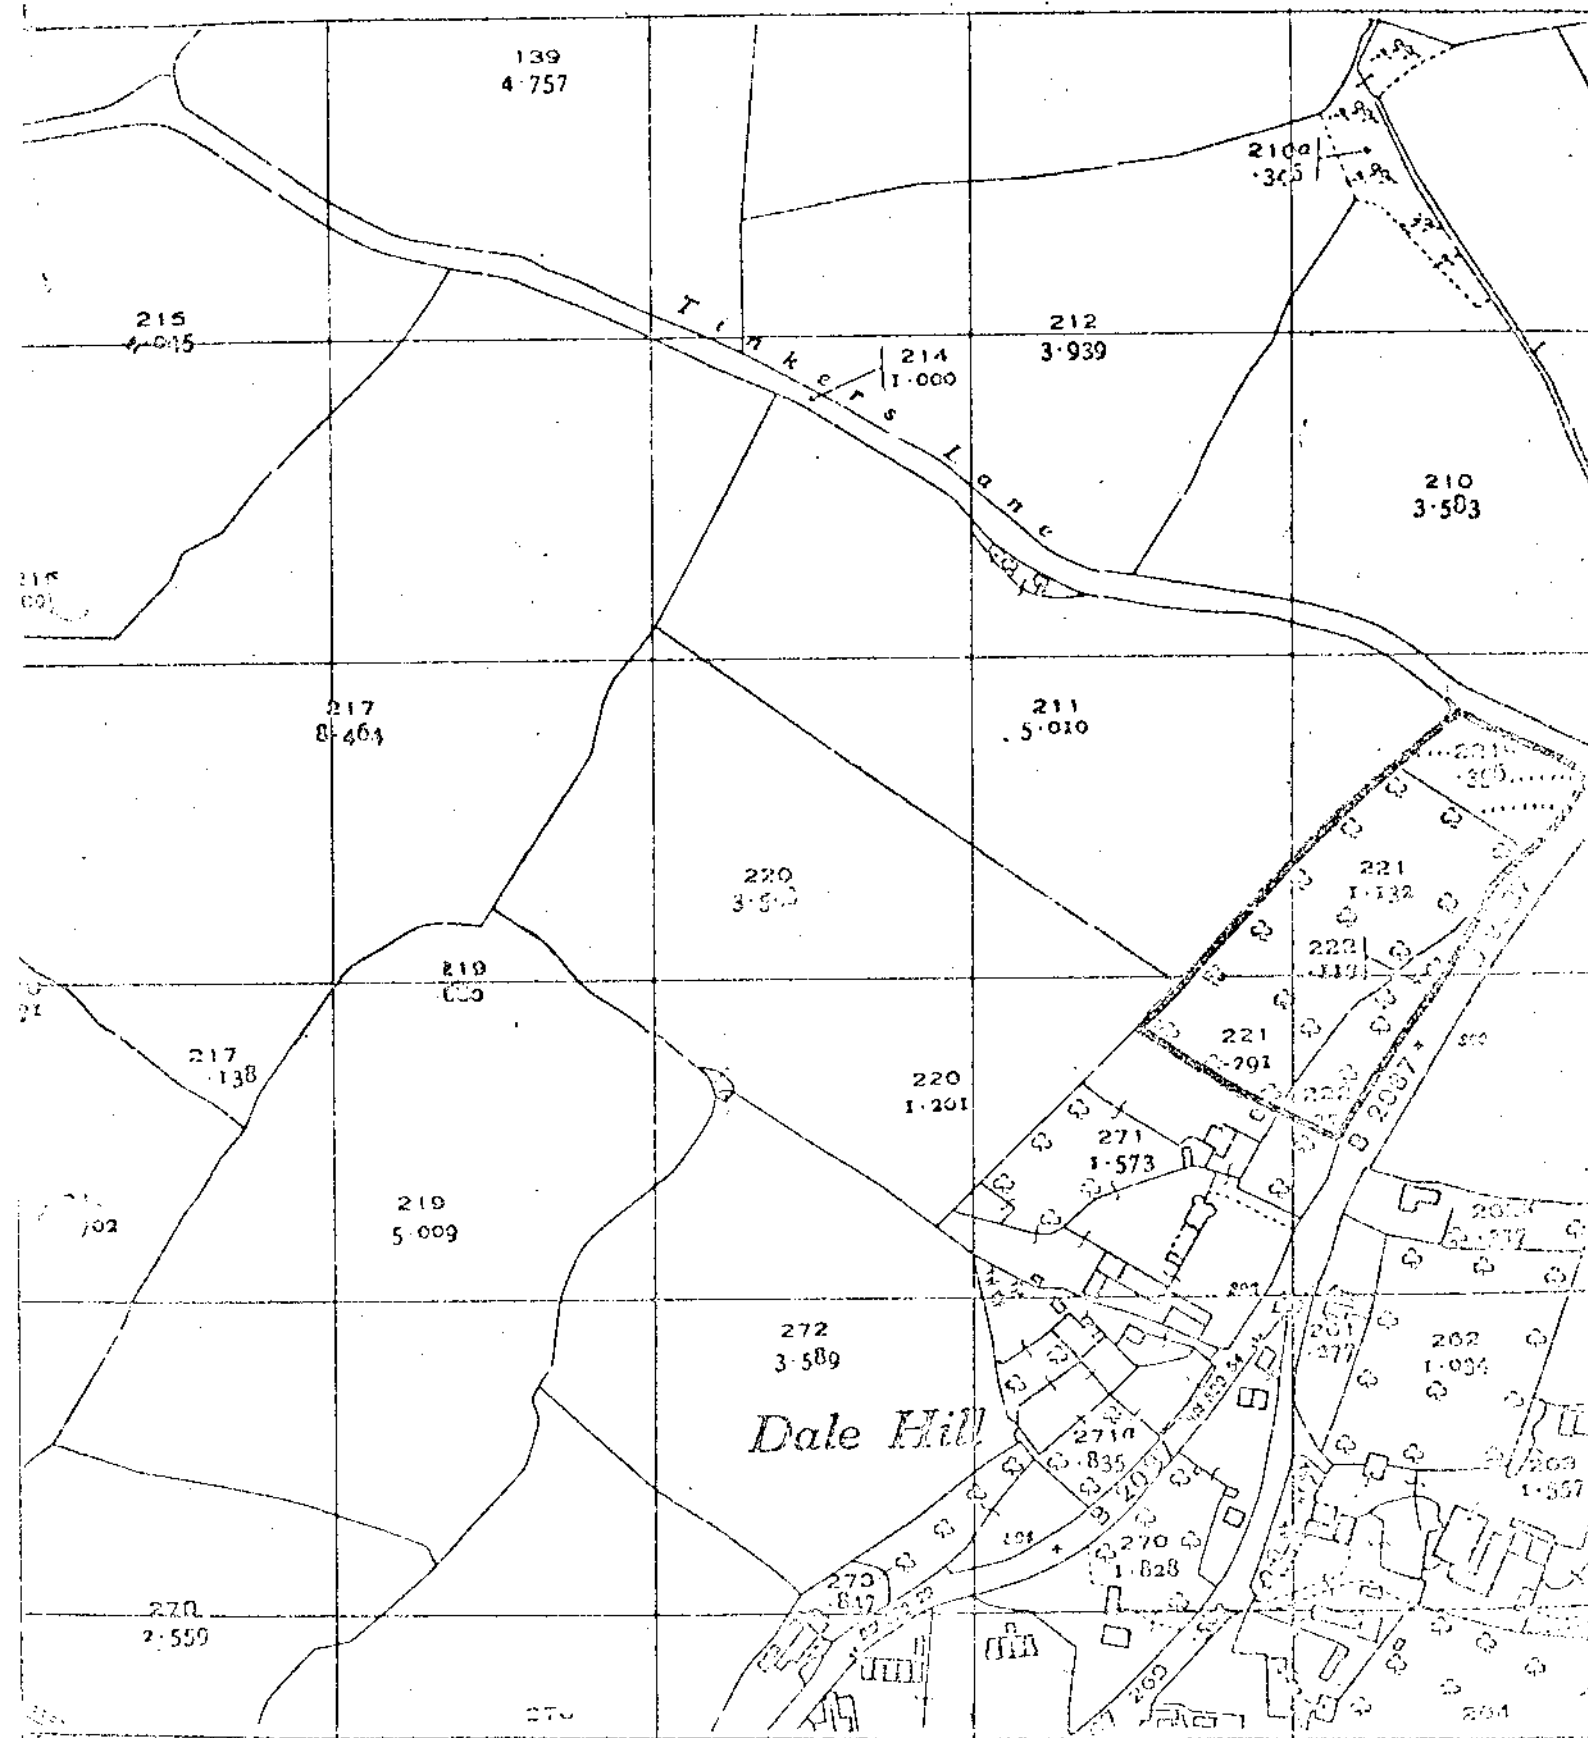

SCALE: 1/2500
 REPRODUCED FROM
 O.S. SHEET No. T.O. 6930

L.S.JAY C.Eng, M.I.C.E., M.R.T.I., M.I.Mun.E.,
 COUNTY PLANNING OFFICER,
 162, HIGH STREET, LEWES.

COUNTY OF EAST SUSSEX

BATTLE RURAL DISTRICT

TOWN AND COUNTRY PLANNING GENERAL DEVELOPMENT ORDER 1963

WHEREAS the East Sussex County Council, as local planning authority, are satisfied that it is expedient that development of Class VI./, specified in Schedule 1 of the Town and Country Planning General Development Order 1963 should not be carried out within the area of land at Willow Pett, Dale Hill in the Parish of Ticehurst and shown edged black on the plan attached hereto unless permission therefore is granted on an application duly made in that behalf.

NOW THEREFORE the County Council in exercise of the powers conferred upon them by Article 4 of the Town and Country Planning General Development Order 1963 HEREBY DIRECT that the permission granted by Article 3 of the said order shall not apply in the area shown edged

black on the said plan to the said development, namely the carrying out on agricultural land having an area of more than one acre and comprised in an agricultural unit of building or engineering operations requisite for the use of that land for the purposes of agriculture.

This direction may be cited as the East Sussex (Willow Pett, Dale Hill, Ticehurst) Direction 1972.

THE COMMON SEAL OF THE COUNTY)
COUNCIL OF THE ADMINISTRATIVE)
COUNTY OF EAST SUSSEX was)
affixed hereto in the)
presence of:)

G. C. Child

Deputy Clerk of the County Council

This *Six* day of *March* 1972.

